


SCOPE OF WORK - CLASSROOM #223

- FIXED FURNITURE
 - TABLES
- FURNITURE
 - ADA TABLES
 - CHAIRS WITH CASTERS
 - WHITE BOARDS
- WINDOW COVERINGS
 - CARPENTRY
 - ADD RAMP/STAIRS
 - BUILD WALL OUT
 - REMOVAL OF EXISTING PROJECTOR ROOM
- PAINT
 - NEW CARPET
 - MOVE EXISTING FURNITURE
- ABATEMENT

SCOPE OF WORK - CLASSROOM #224

- FURNITURE
 - SEATING ON CASTERS
 - WHITE BOARDS
 - ADA TABLES
 - TABLES
 - STORAGE
- WINDOW COVERINGS
 - CARPENTRY
 - REMOVAL OF EXISTING ITEMS
- PAINT
 - NEW CARPET
 - MOVE EXISTING FURNITURE
- ABATEMENT

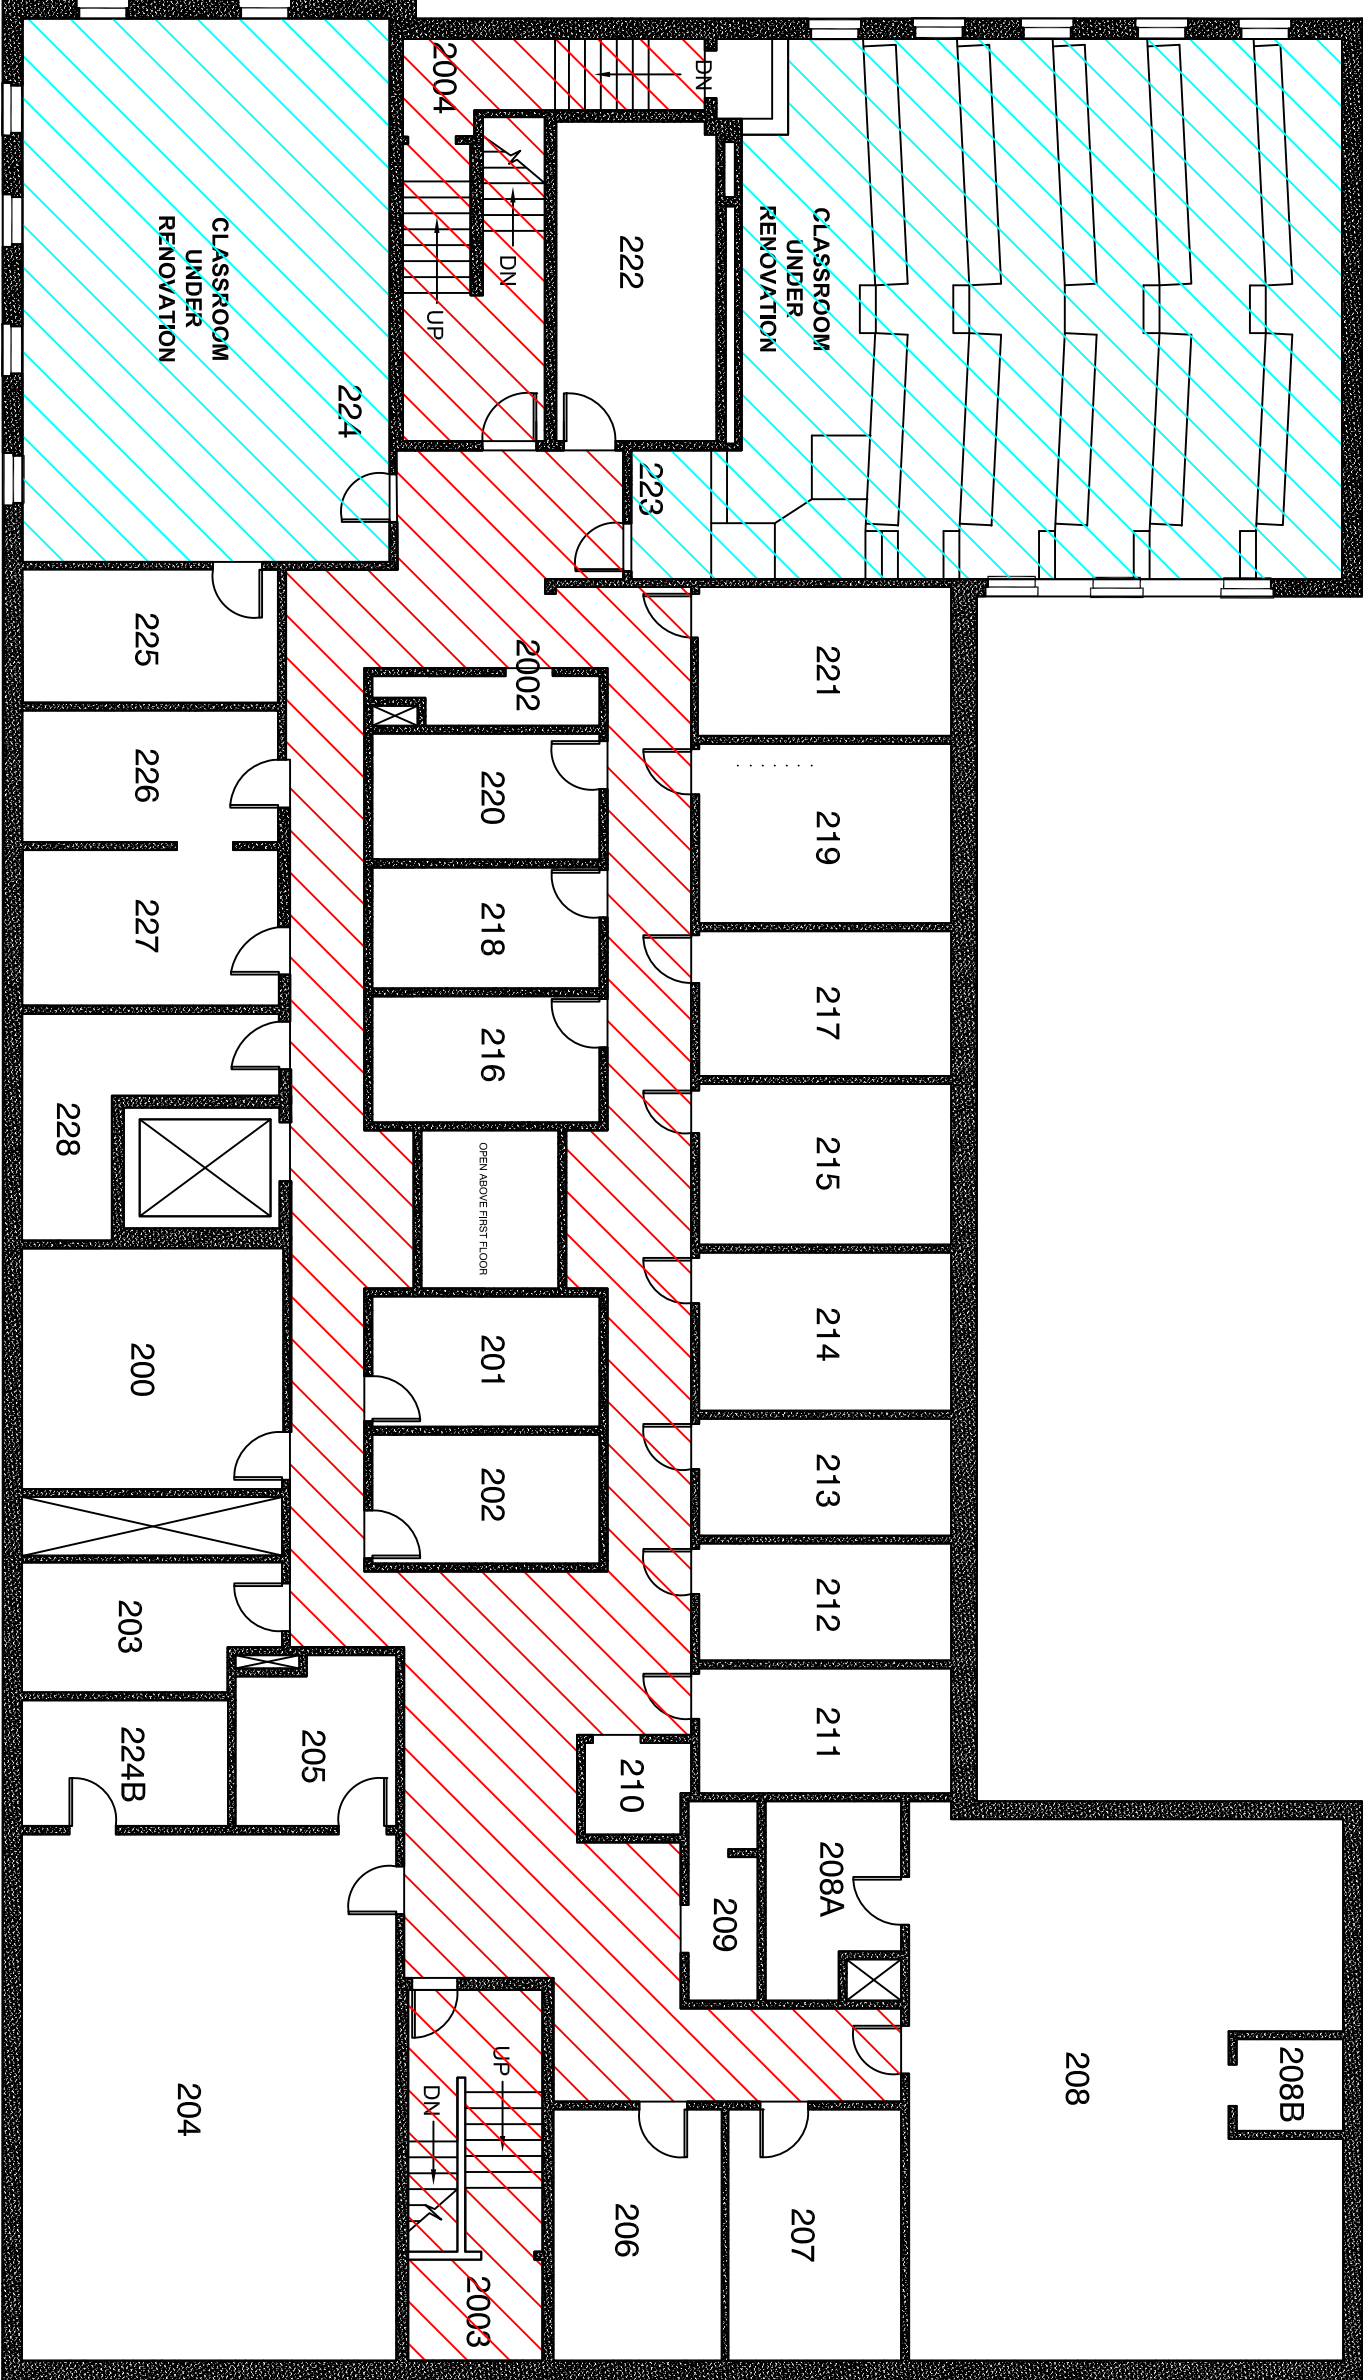

PATH OF TRAVEL



PRIMARY FUNCTION AREA

Second Floor